

SCHEDULE OF DOORS, WINDOWS & VENTILATORS	
TYPE	WIDTH HEIGHT SKILL
D1	2'-6" 7'-0" 0'-0"
D2	3'-0" 7'-0" 0'-0"
D3	3'-6" 7'-0" 0'-0"
D4	4'-6" 7'-0" 0'-0"
DW1	12'-5" 8'-6" 0'-0"
DW2	14'-0" 8'-6" 0'-0"
W1	2'-0" 4'-0" 4'-6"
W2	4'-0" 5'-6" 3'-0"
W3	6'-0" 4'-0" 4'-6"
W4	8'-0" 5'-6" 3'-0"
W4	8'-0" 7'-6" 1'-0"
V1	3'-0" 3'-0" 3'-0"
V2	7'-0" 3'-0" 3'-0"
V3	3'-0" 2'-0" 2'-0"
V4	8'-0" 2'-0" 2'-0"


COVERED AREAS PHASE - (II)
(INCLUDING 10 PASS.LIFT)

GROUND FLOOR = 1,580 S.O.F.T
FIRST FLOOR = 3,700 S.O.F.T
SECOND FLOOR = 3,700 S.O.F.T
TOTAL = 8,980 S.O.F.T

COVERED AREAS PHASE - (I)
COMPLETE

GROUND FLOOR = 9549 S.O.F.T
FIRST FLOOR = 7341 S.O.F.T
SECOND FLOOR = 7401 S.O.F.T
TOTAL = 24291 S.O.F.T

SHEET TITLE: PROPOSED D.A.V PUBLIC SCHOOL AT SILLI, RANCHI	
GROUND FLOOR	DATE: 01.09.2020
DRG. NO.:	SHEET NO. - 1
SCALE: 1/4"	DRAWN BY: ISHTIYAQUE KHAN
DEALT BY:	RITU CHADDA
CHADDA & ASSOCIATES ARCHITECTS & URBAN PLANNERS ASHOK NAGAR ROAD, RANCHI PHONE: 0661-2245645	

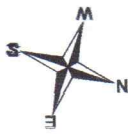


PRINCIPAL
DAV M.A.S. Public School
Silli, Ranchi


Signature

ATTESTED

FOUNDATION
G+2
G+3

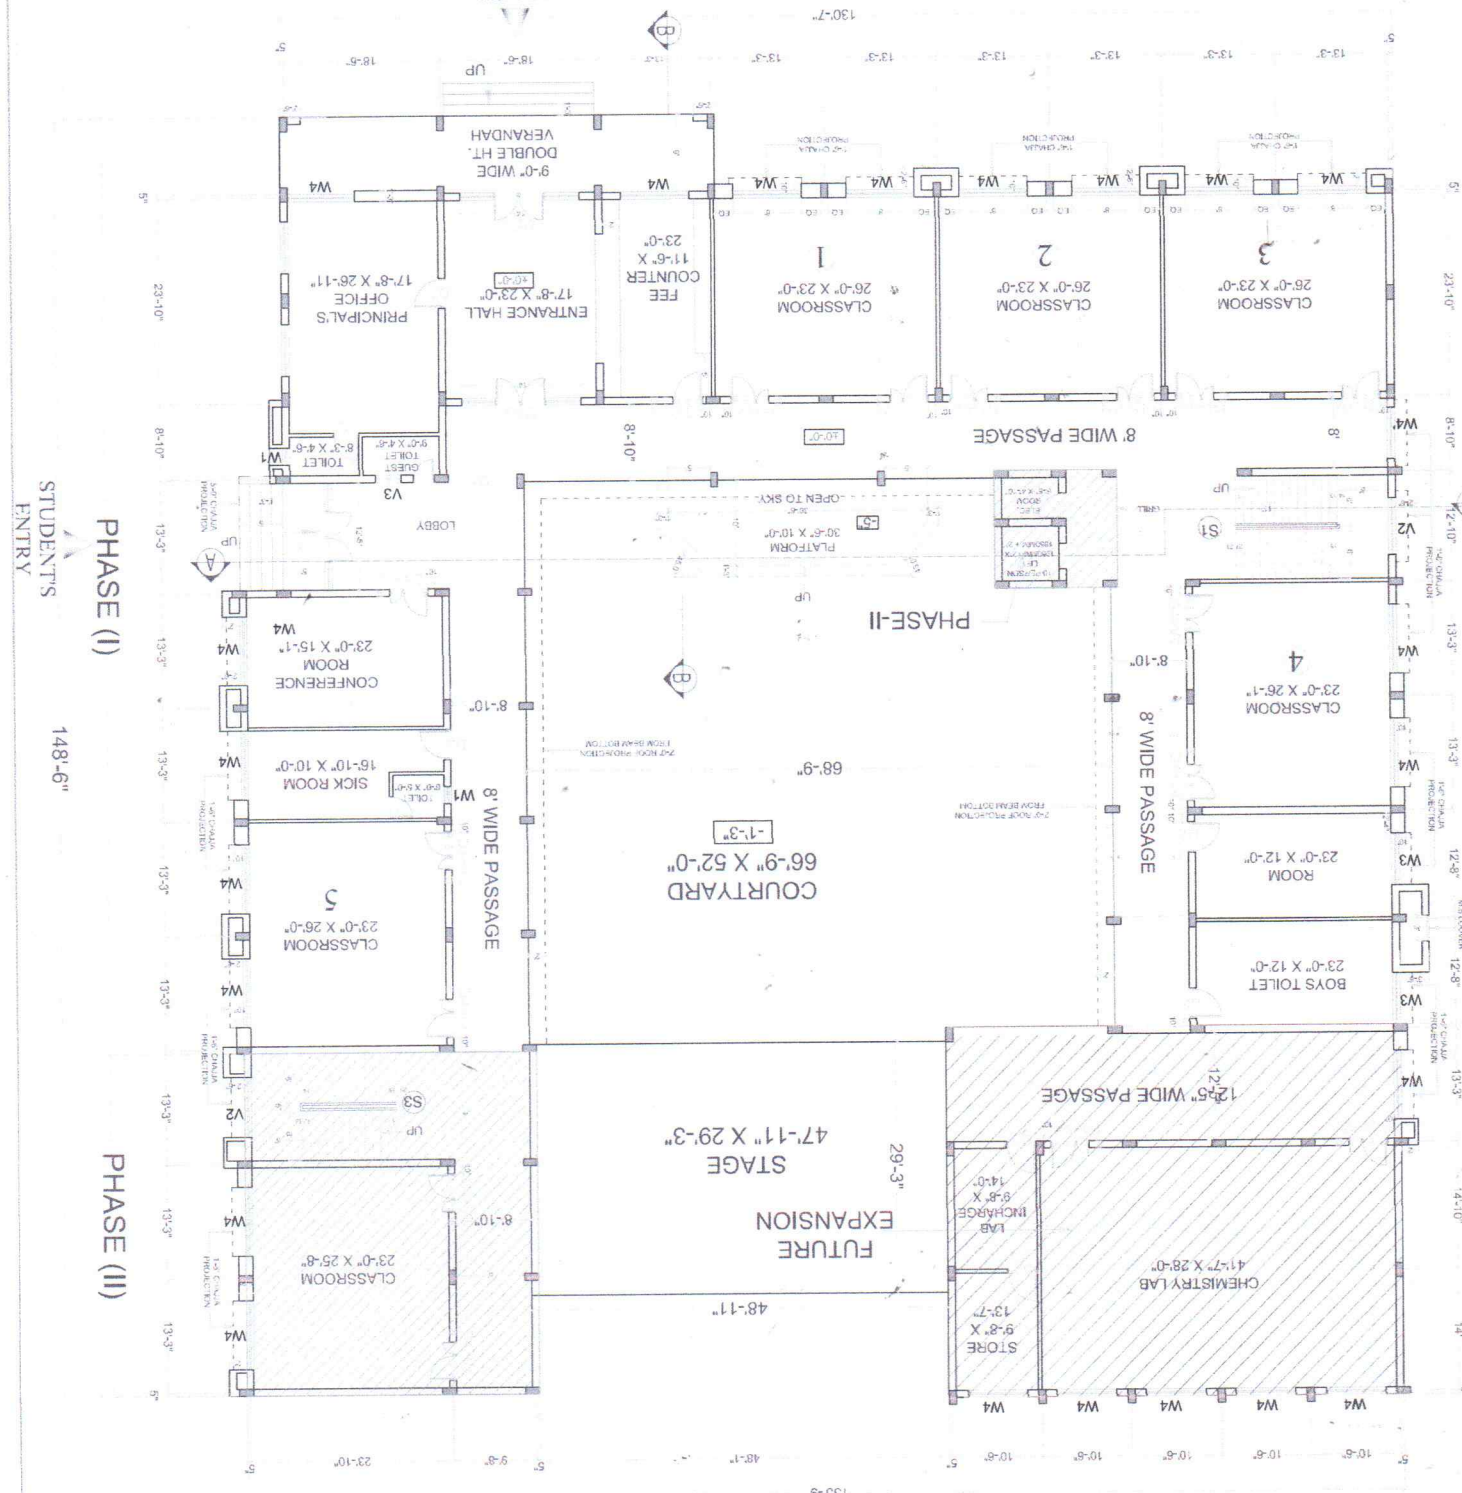


SHEET TITLE: PROPOSED DAV PUBLIC SCHOOL AT SILLI, RANCHI	
DATE: 01.09.2020	
DRG. NO. - SCALE: 1/8"	SHEET NO. - 2
DRAWN BY: ISHTIYAQUE KHAN	
REV. ON DATE: CHADDA \$ ASSOCIATES	
ARCHITECTS & URBAN PLANNERS ASHOK NAGAR ROAD, RANCHI PHONE: 0651-2246049	

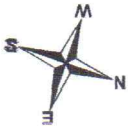

PRINCIPAL
DAV M.A.S. Public School
Silli, Ranchi




ATTESTED

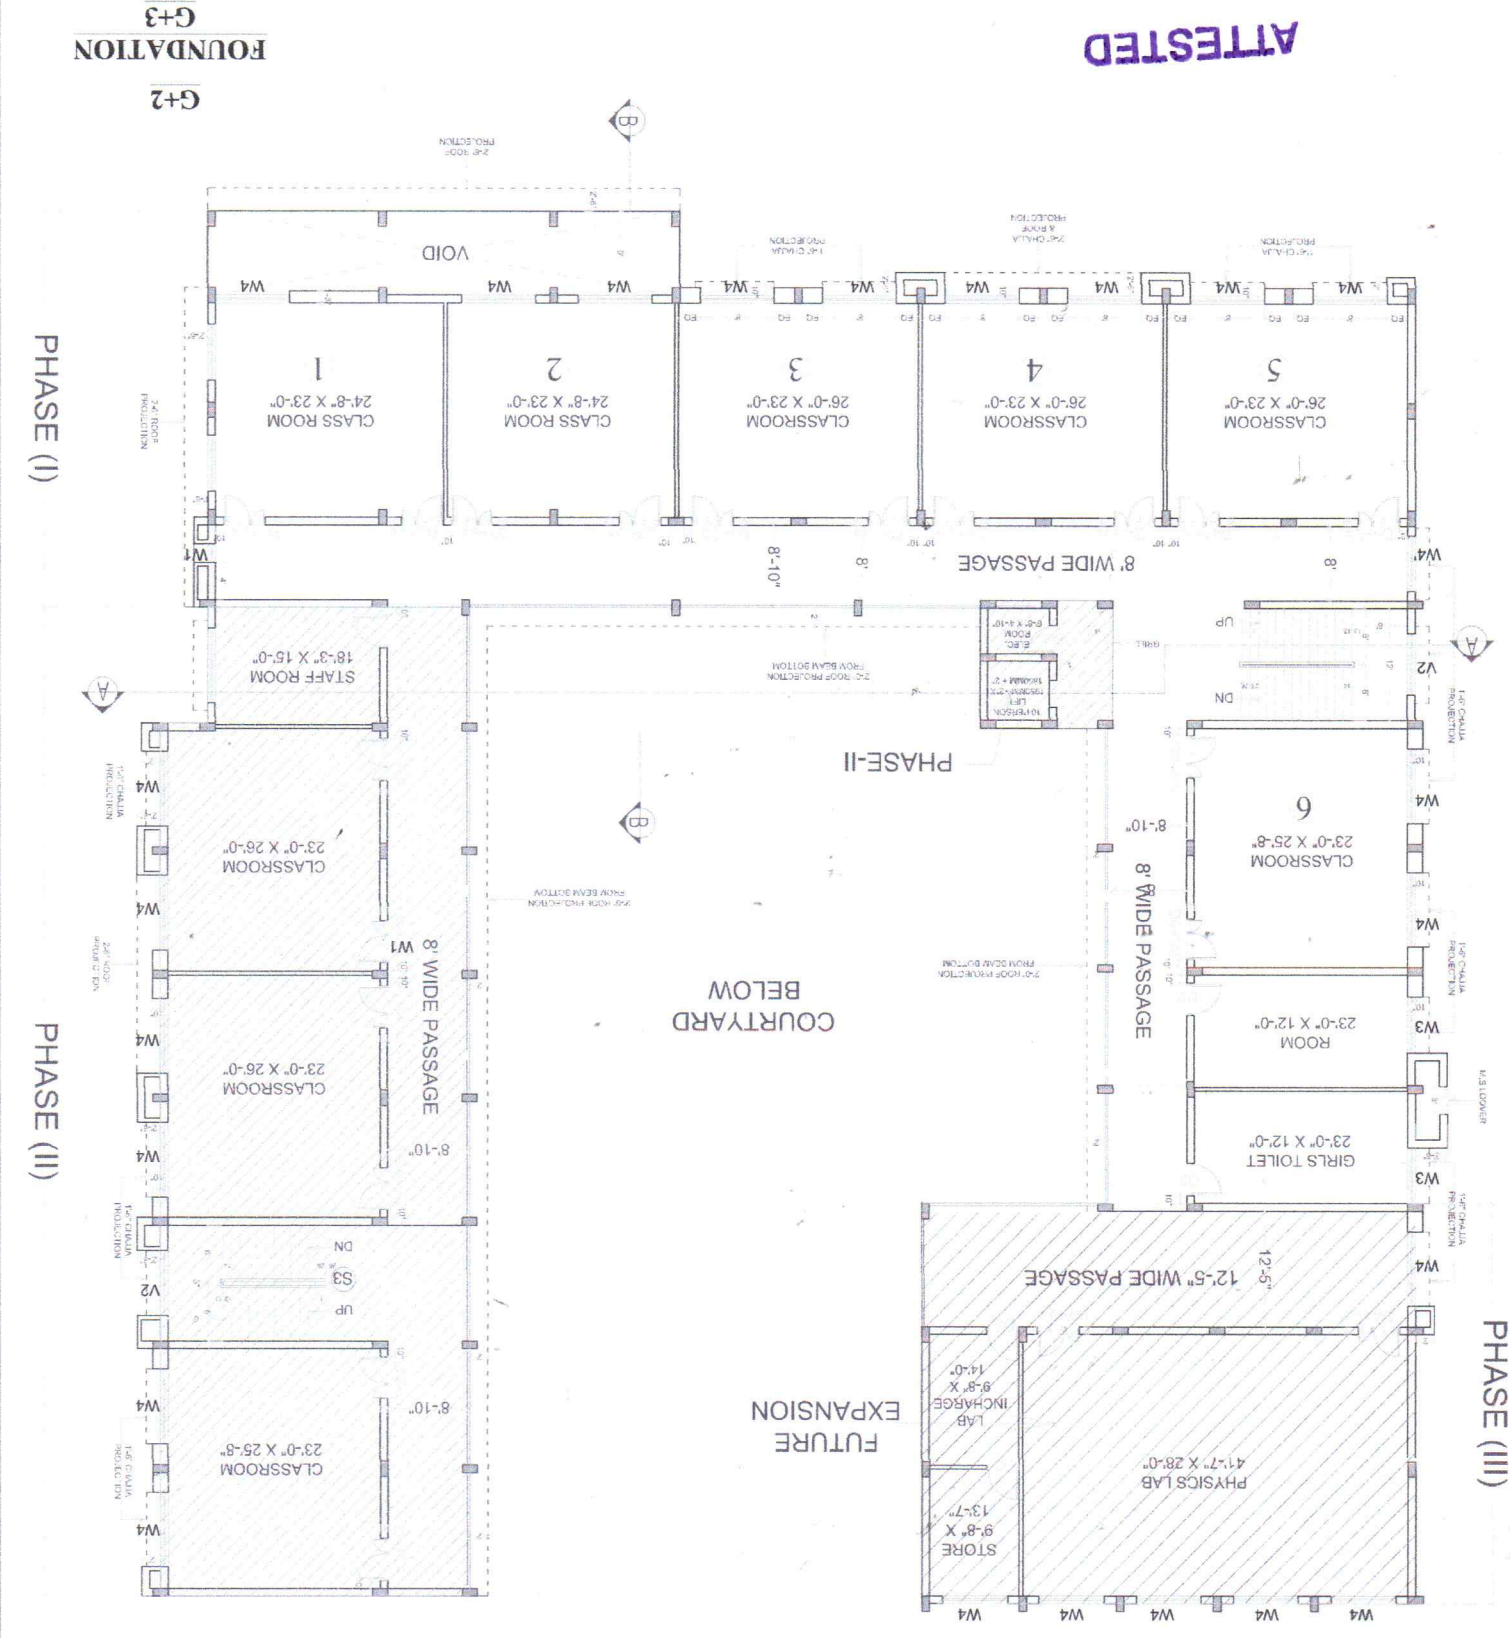

PRINCIPAL
 DAV M.A.S. Public School
 Silli, Ranchi

Chadda

ATTESTED

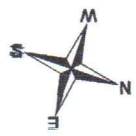

SHEET TITLE: PROPOSED DAV PUBLIC SCHOOL AT SILLI, RANCHI	
DRG. NO. - SCALE 1/4" = 1'-0"	DEALT BY - RITU CHADDA
SHEET NO. - 3	DRAWN BY - ISHITIAQUE KHAN
DATE - 01.09.2020	REV. ON DATE -
SECOND FLOOR	
CHADDA & ASSOCIATES ARCHITECTS & URBAN PLANNERS ASHOK NAGAR ROAD, RANCHI PHONE: 9831-224649	

FOUNDATION
 G+3

G+2

PHASE (I)

PHASE (II)

PHASE (III)

